


HarbourSide  
at Harbour Square  
3 bedroom residence  
34

# HarbourSide at Harbour Square

Approx 2,003 sq ft

3 bedroom  
residence  
34  
sq. ft.

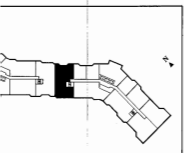

Side at Harbour Square. Toronto's  
shored address. Prestigious. Unique.  
in concept and living excitement. An  
landmark on the shores of Lake Ontario.  
Two, double and triple level penthouses  
terrace houses. Two of the top  
pent set aside for custom building to  
specifications. By Campeau Corporation.  
the downtown resort community.

**DRIVING AMENITIES:**  
entry door with oil rubbed, cast bronze  
with over-sized tub with marble  
and floor.  
bed mirrored vanity.  
room (excluding IF model).  
laundry area (except bachelors).  
floor laundry facilities  
with illuminated ceiling, furniture finish  
cabinets and stainless steel double sinks.  
automatic dishwasher, range with oven,  
or freezer.


closets and storage areas.  
electric heating and cooling with separate  
in each major room for total year round  
soundproofing from adjacent suites.  
and transmission co-efficient rating.  
viewer and chain lock on suite entrance

finished in stipple except for  
rooms and kitchen.  
covered with off-white latex paint.

**RECREATIONAL AMENITIES:**  
stippled health club with two exercise  
squash courts, saunas, comfortable  
massages.  
closed swimming pool and lounge with  
views of the entire lake and  
city skyline.

**RECREATIONAL AMENITIES:**  
Side Club with kitchen, entertainment  
and dance floor.  
room featuring table tennis, billiard,  
backgammon tables,  
and lounge patios in adjacent Harbour-  
Square.  
th floor cedar deck lounge overlooking  
tied pool.  
to the eight great restaurants and lounges  
at Harbour Castle Hilton.

**RECREATIONAL AMENITIES:**  
storey jobbies with marble and richly  
floors, elegant wood paneled walls,  
corridors, bronze mirrors, sparkling  
cable and brass reception desks.  
ular terrace roof garden.  
acres of landscaped, lakefront park  
to complex.  
valet service, by special arrangement.  
security.  
telephone service.  
security systems in common areas,  
storage and parking garage.  
parking facilities.  
limousine service from the Harbour  
Hilton.  
storage area.  
our minibus service to Union Station  
apartment with non-rush hour service to  
it.

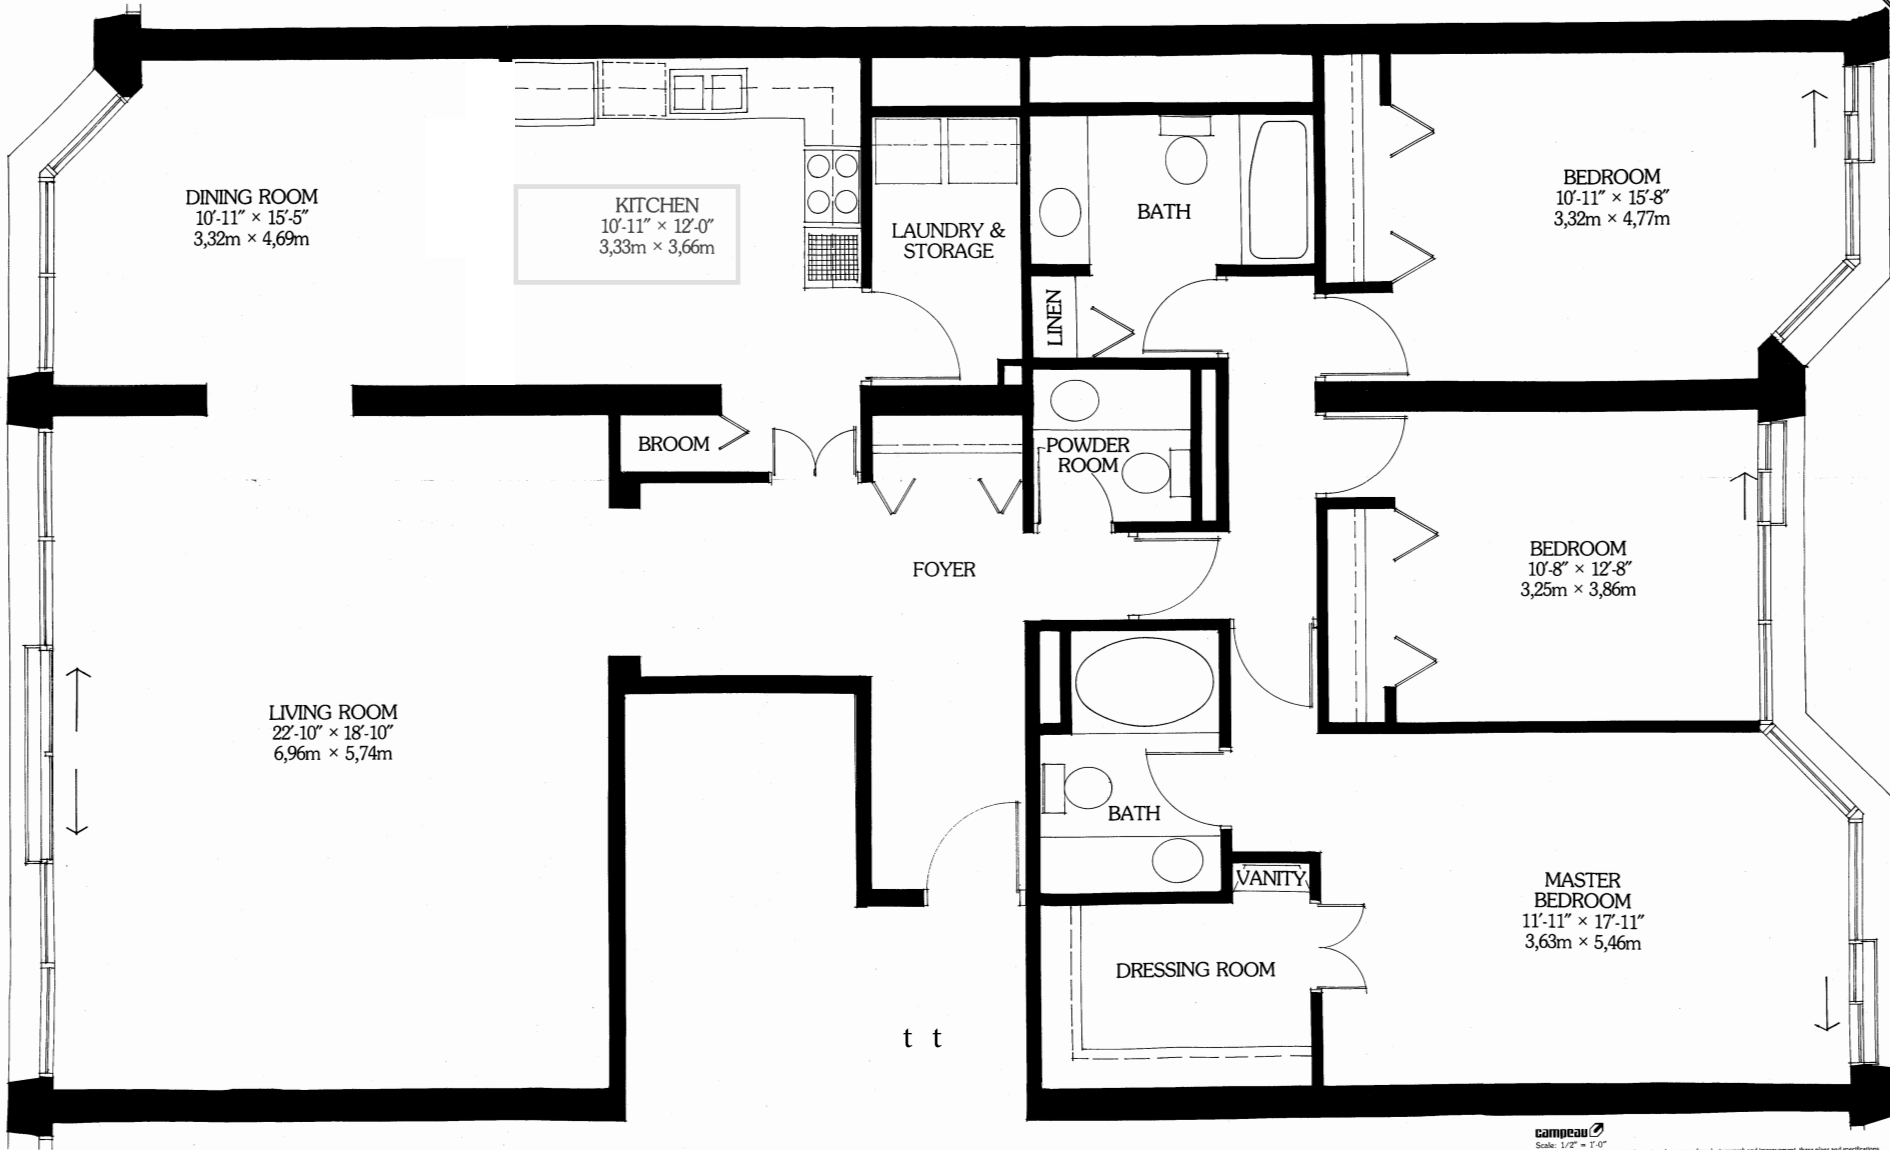

campeau  
Scale: 1/2" = 1'-0"  
As a result of Campeau Corporation's continued program of product research and improvement, these plans and specifications  
are subject to change without notice. In addition, special design features on some models may require slight variations in floor plans  
and specifications. Your Campeau representative will be pleased to go over up to date plans and specifications on each model.

This floor plan is for illustrative purposes only. Slight modifications have been made and all measurements, layouts and features are approximate. This plan should not be relied upon as precise representation of the final layout.